

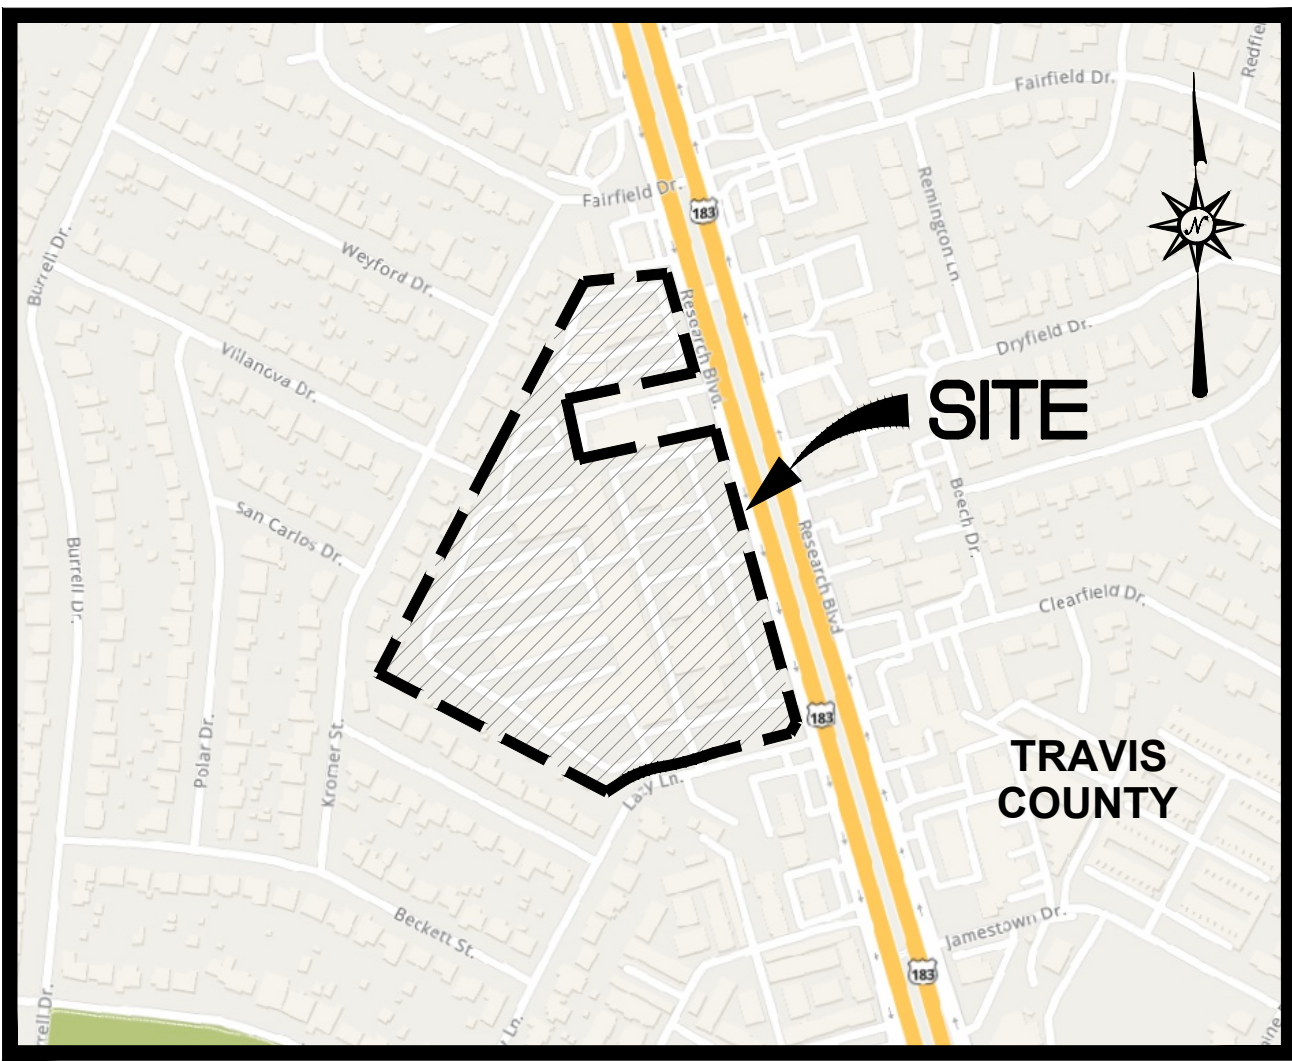


FILE PATH: C:\Users\JohnMcIntyre\Cool Breeze\2019 Dropbox\Projects\22-055 GPI Toyota North Austin\ExhibitSite ExhibitDwg PLOT DATE: 2025-12-15 SAVED BY: JOHNMCINTYRE

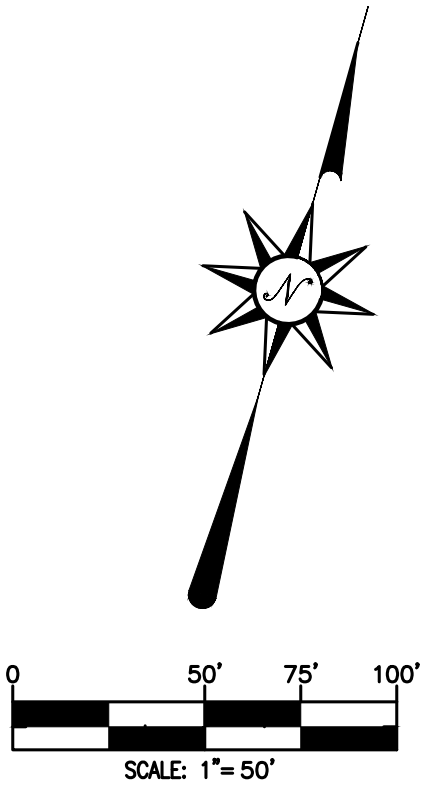

LOCATION MAP (KEY MAP: 023401)
N.T.S.

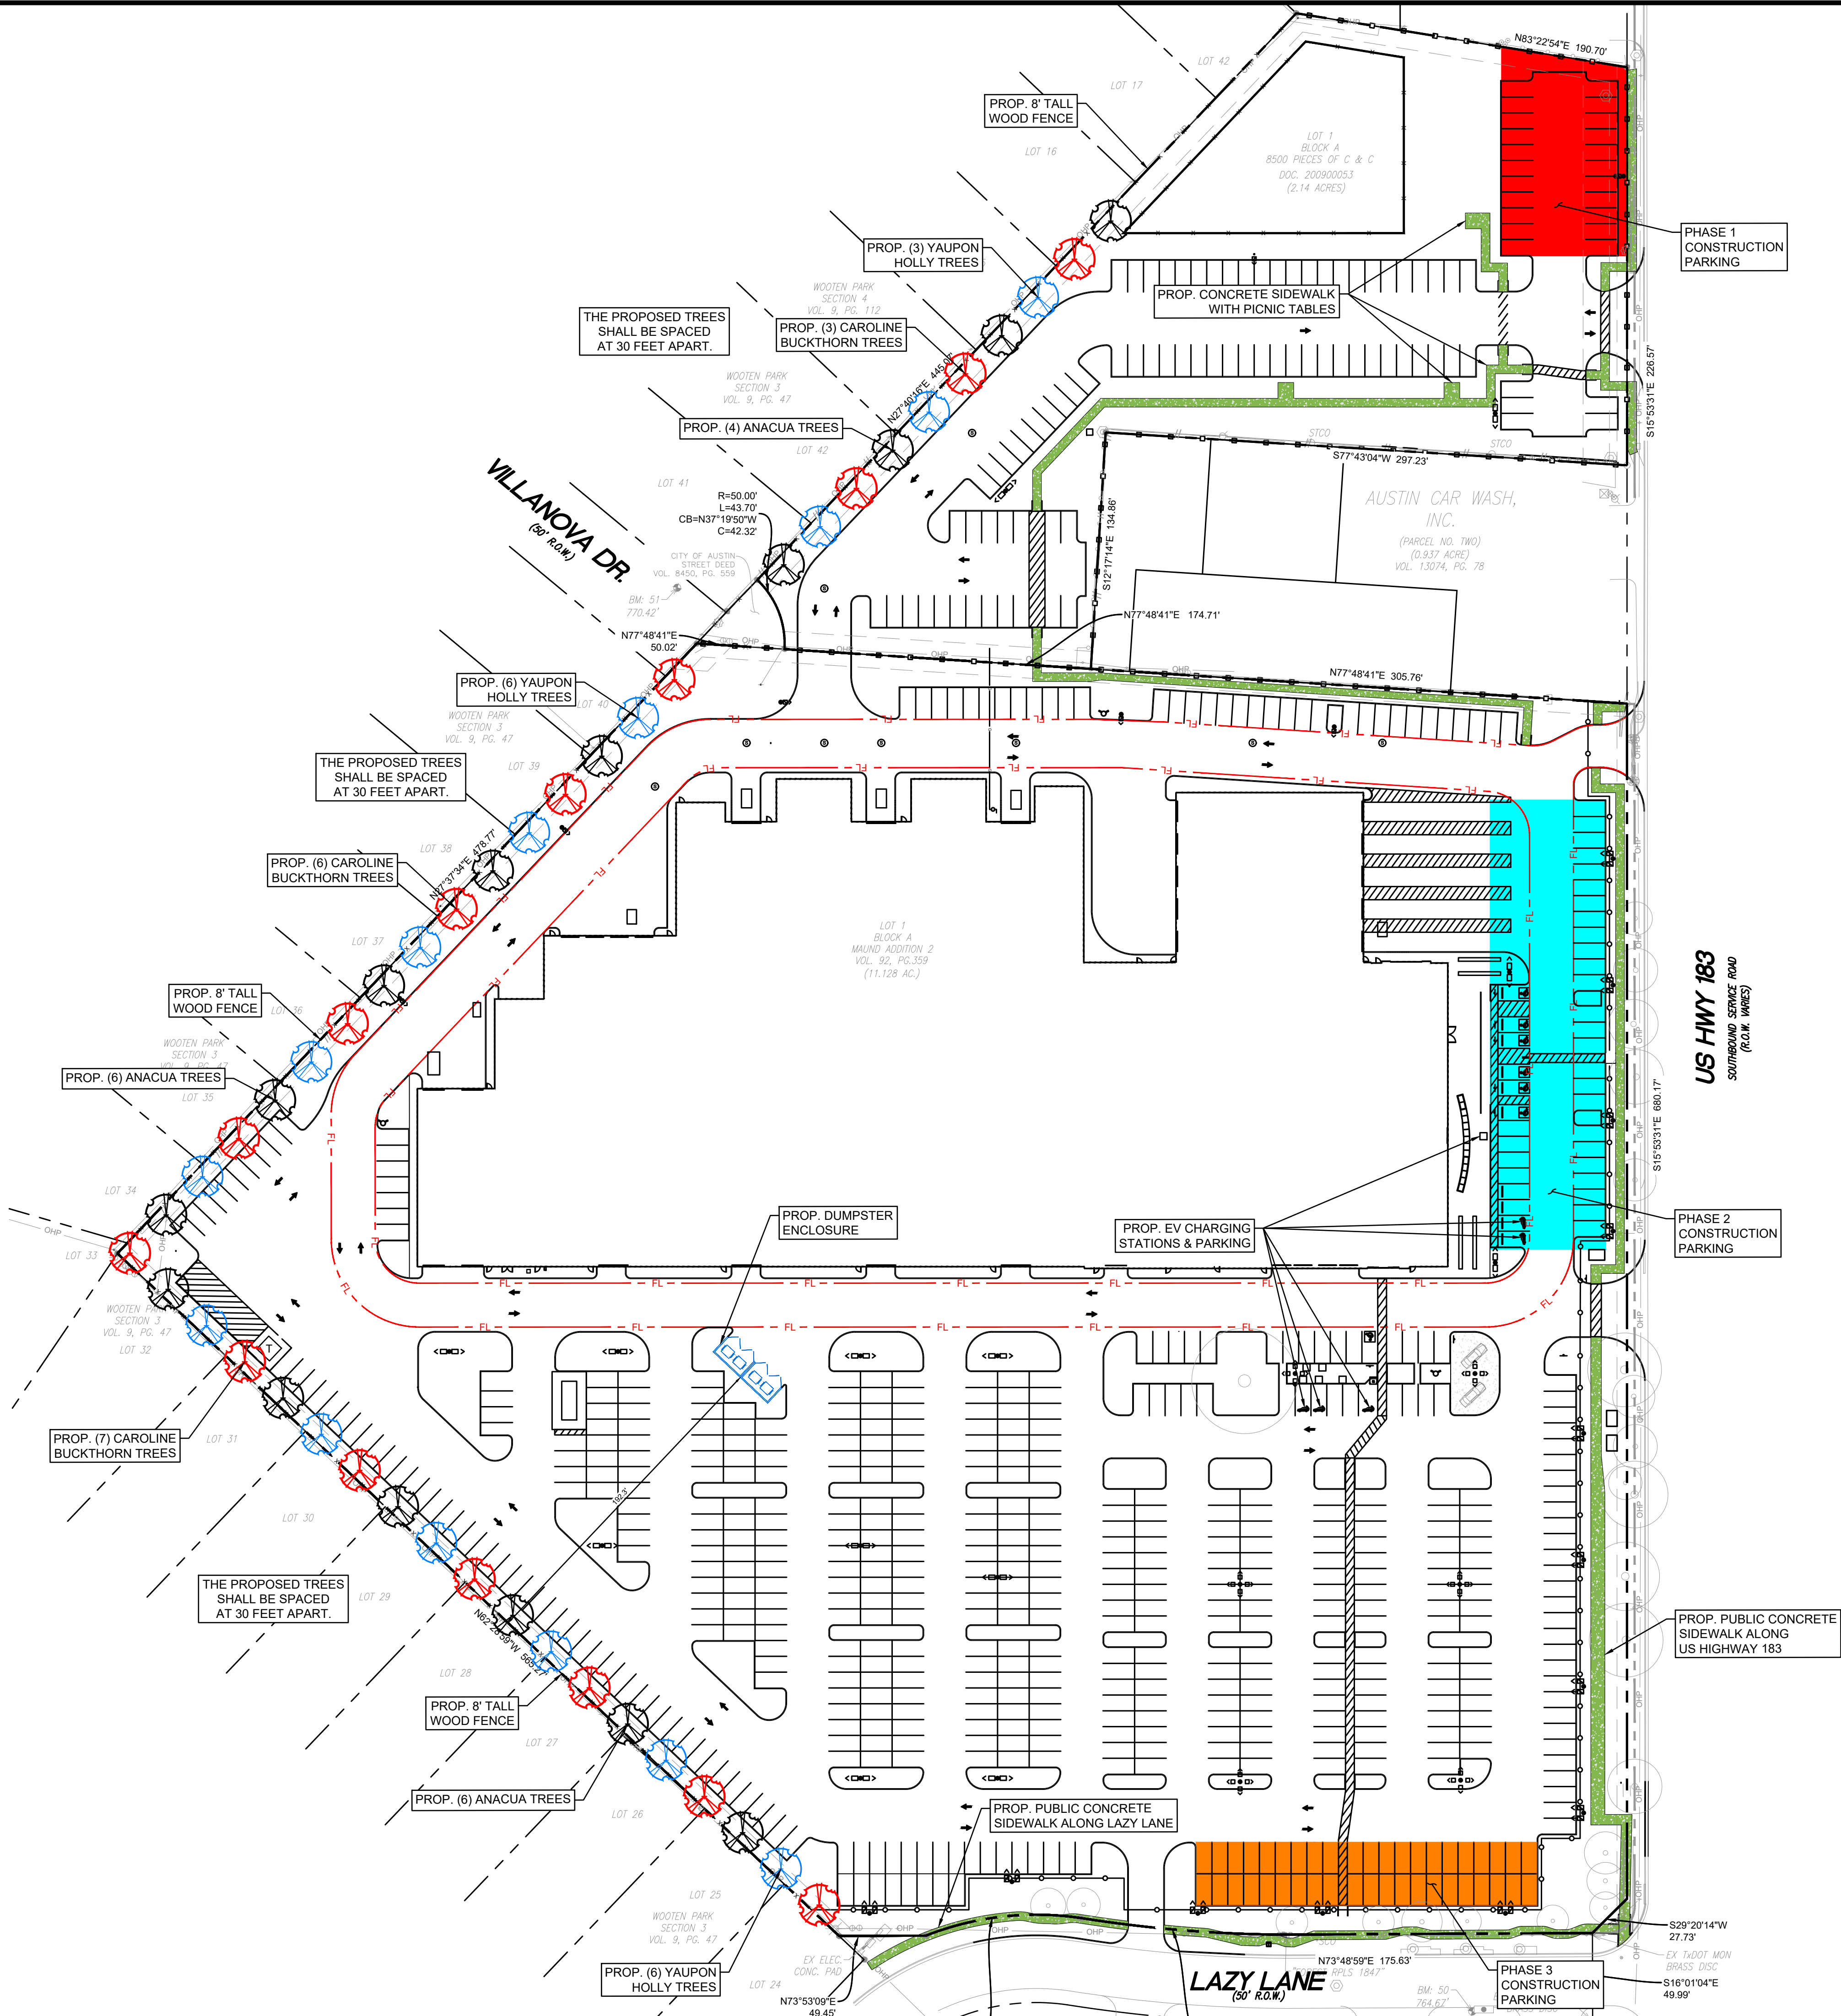

NO.	DESCRIPTION	DATE	INT.

SITE PLAN EXHIBIT

TOYOTA OF NORTH AUSTIN
8400 RESEARCH BOULEVARD
CITY OF AUSTIN, TRAVIS COUNTY, TEXAS

PROJECT NO.	22-055
DATE:	1/28/26
SCALE:	1"= 50'
DRAWN:	ML
CHECKED:	JPM
APPROVED:	GM

Seal

PRELIMINARY

FOR INTERIM
REVIEW ONLY
PREPARED BY OR UNDER
THE SUPERVISION OF
JOHN MCINTYRE
P.E. # 124991

1/28/26

Sheet No.

EX-1

COOL BREEZE CONSULTANTS LLC

1314 Avenue A
Katy, TX 77705
Phone: 832-349-4018
Email: admin@coolbreezeconsultants.com
www.coolbreezeconsultants.com
TDP# FIRM # F-20465

PROFESSIONAL ENGINEERING SERVICES

CASE NUMBER: SPC-2024-0302C