



FILE PATH: C:\Users\JohnMcIntyre\Cool Breeze 2019 Dropbox\Projects\22-055 GPI Toyota North Austin\Exhibit\Truck Exhibit\Truck Exhibit.dwg PLOT DATE: 2025-12-15 SAVED BY: MARCO

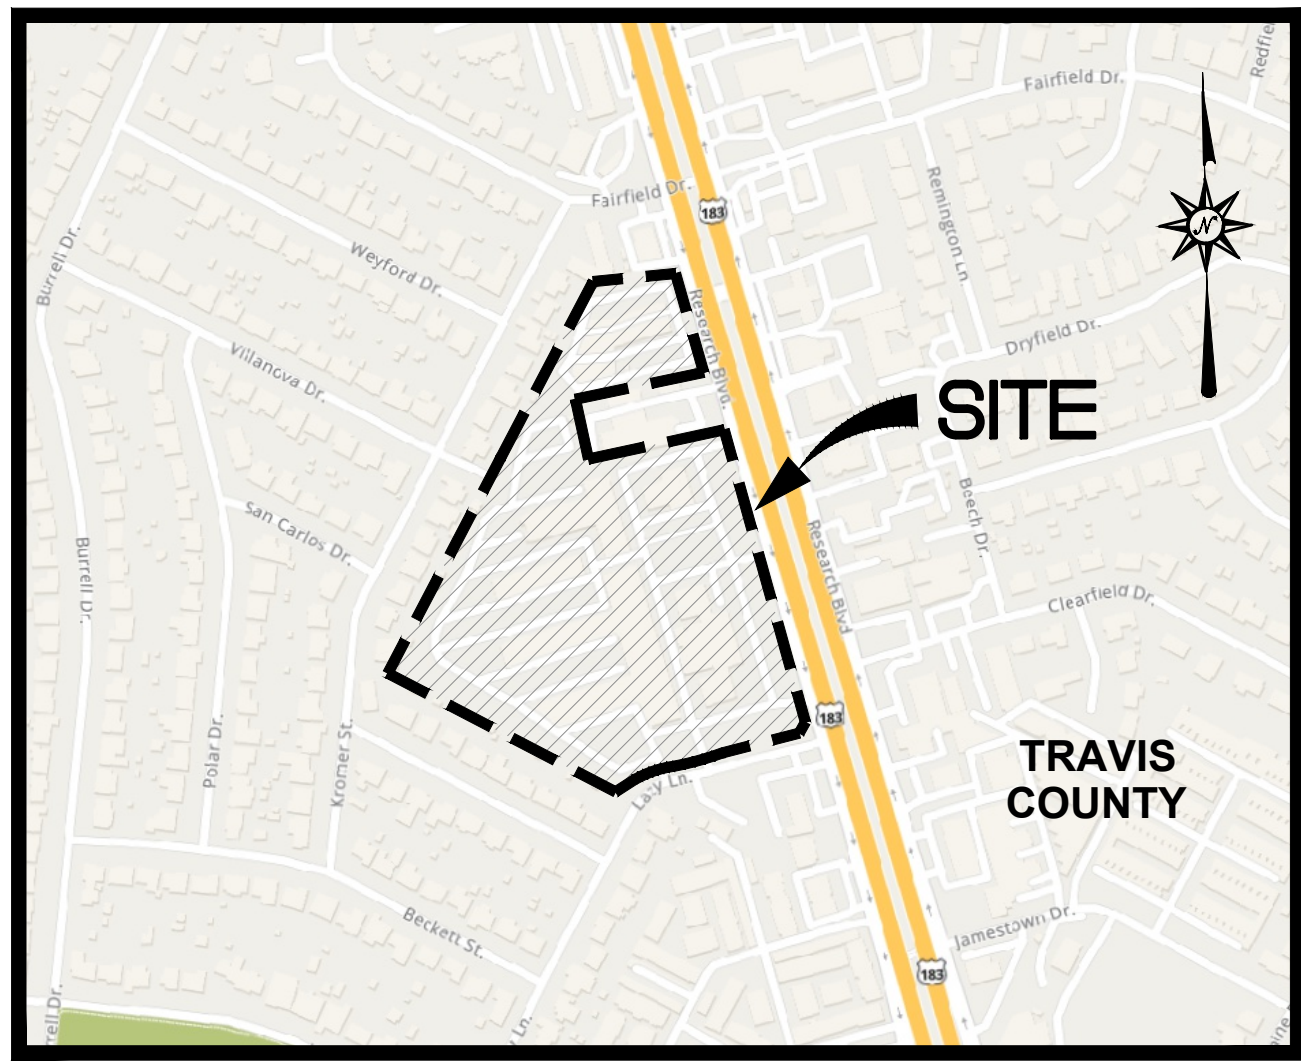




LOCATION MAP (KEY MAP: 023401)
N.T.S.

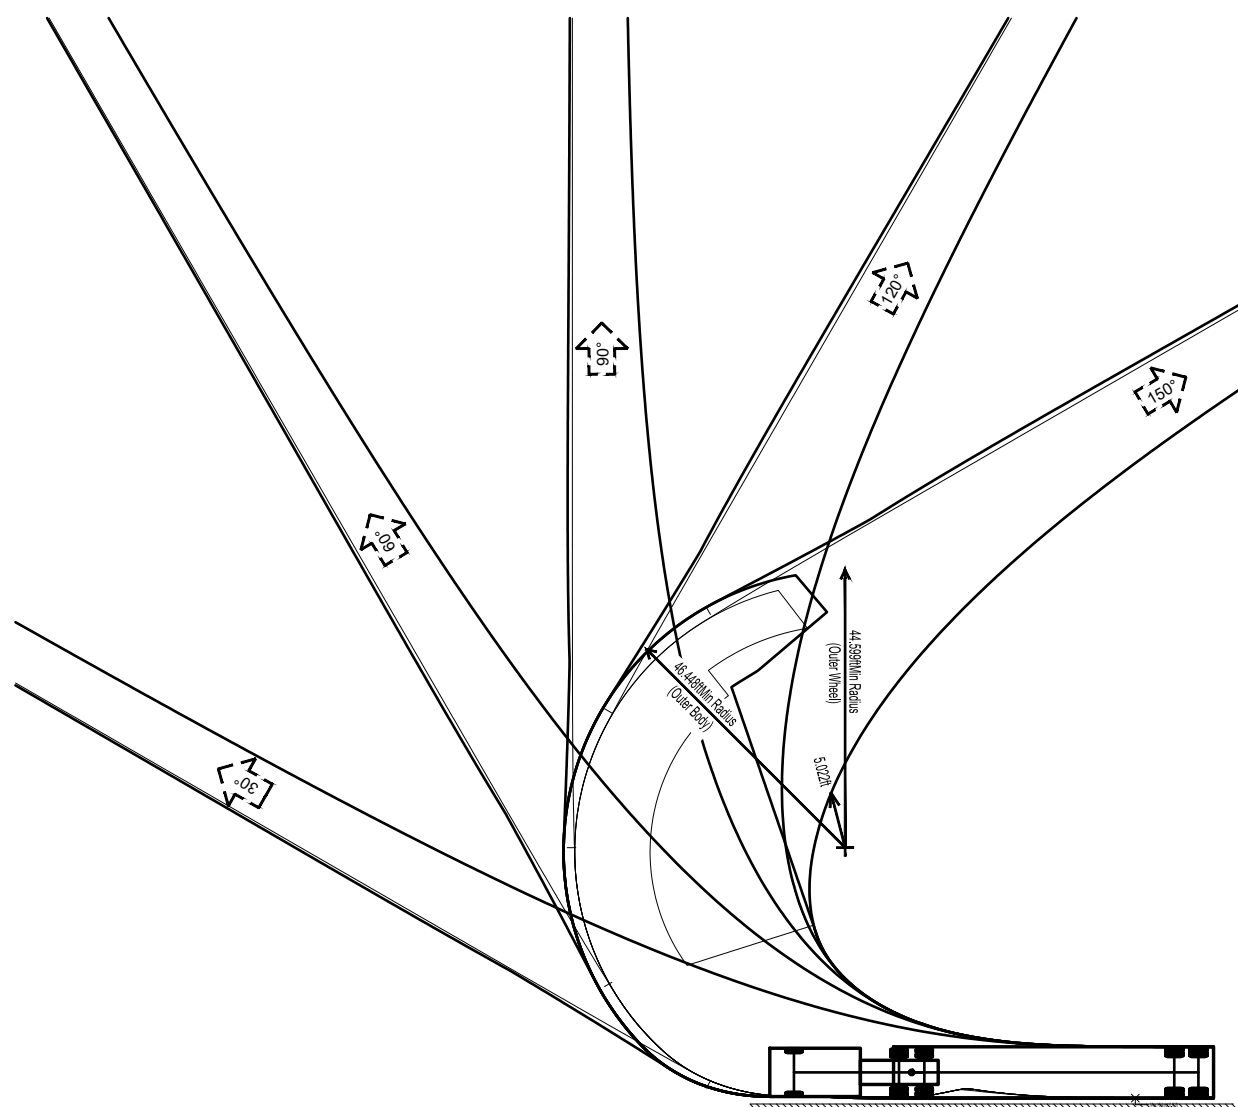

LEGEND

PROPOSED FIRE LANE

— FL —

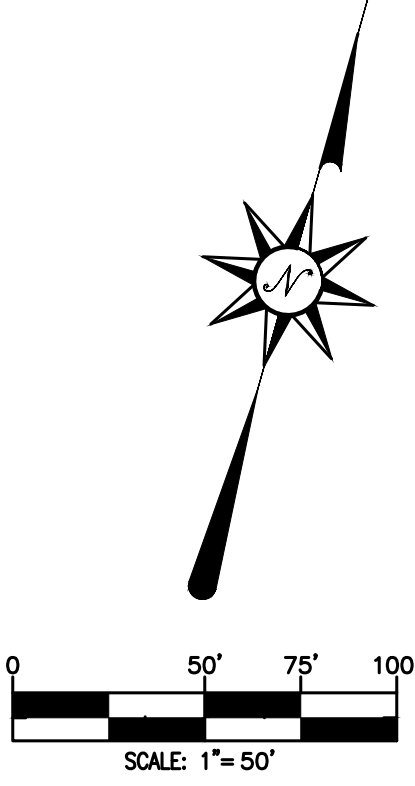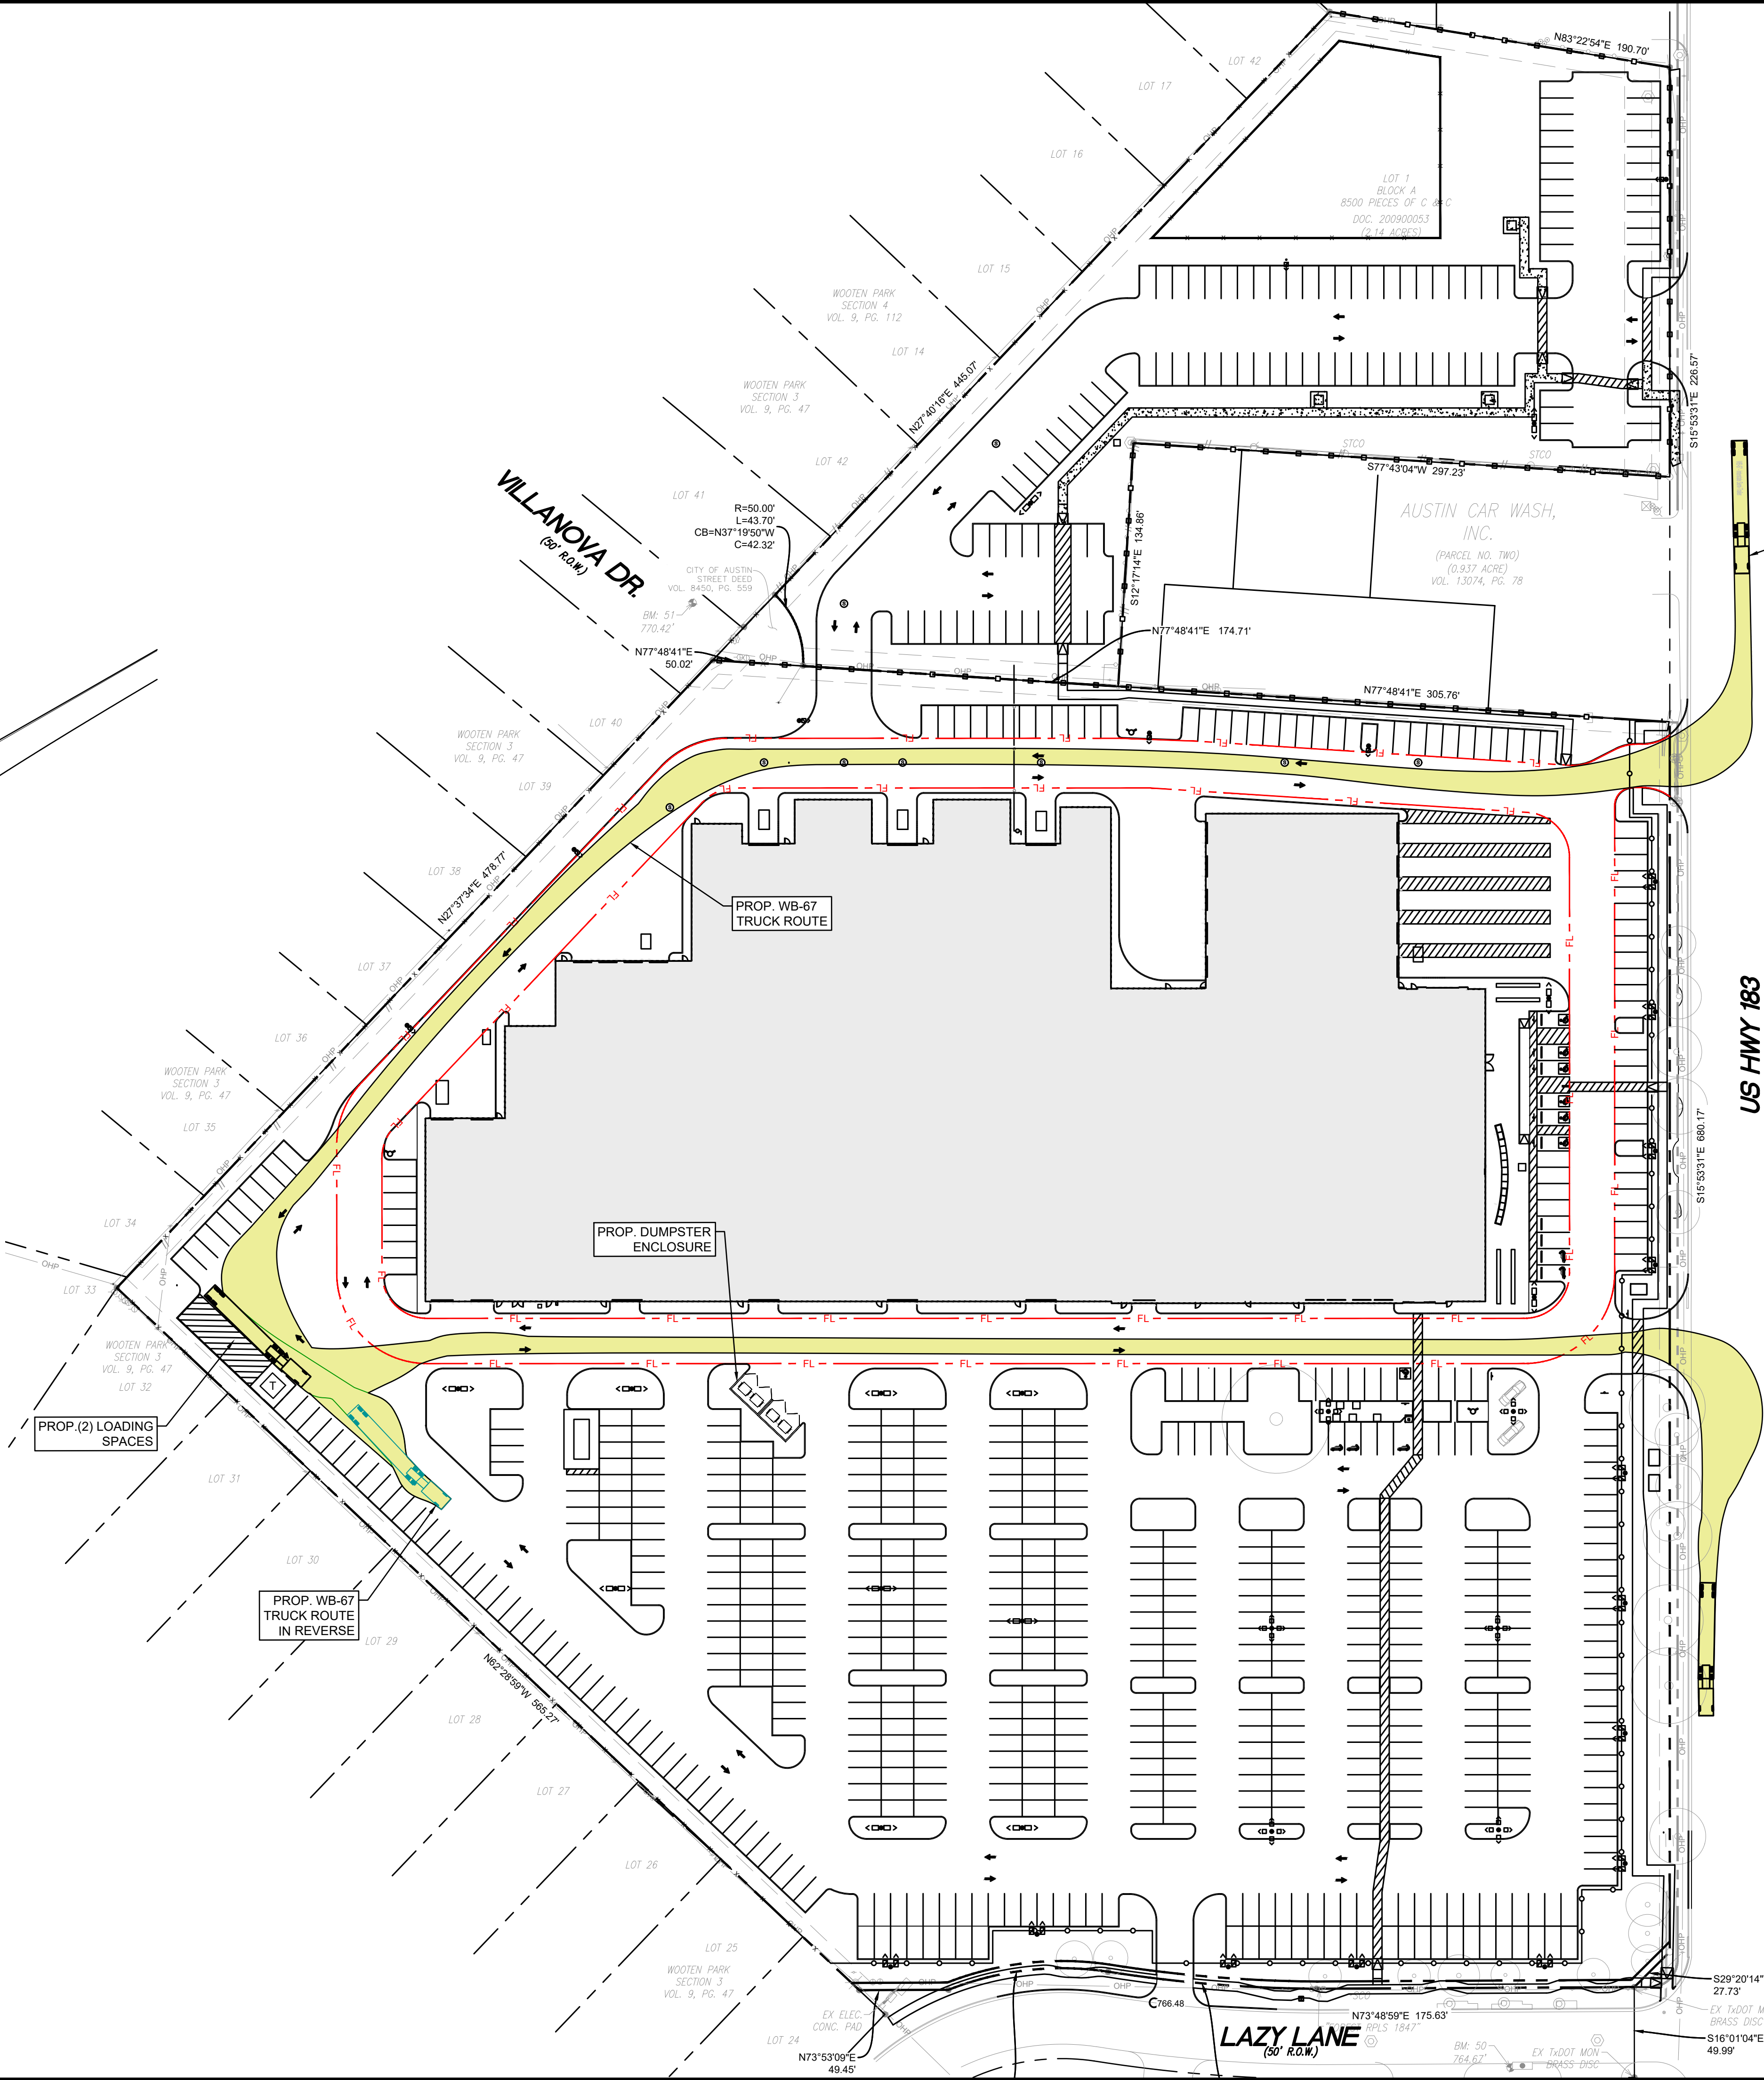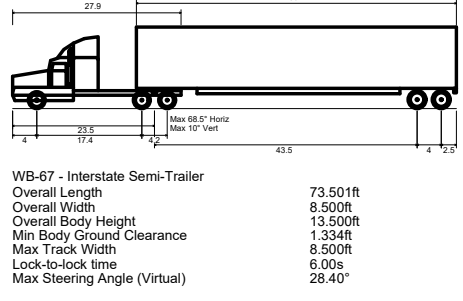

NO.	DESCRIPTION	DATE	INT.

TRUCK TURNING EXHIBIT

TOYOTA OF NORTH AUSTIN
8400 RESEARCH BOULEVARD
CITY OF AUSTIN, TRAVIS COUNTY, TEXAS

PROJECT NO:	22-055
DATE:	1/28/26
SCALE:	1" = 50'
DRAWN:	ML
CHECKED:	JPM
APPROVED:	GM

Seal

PRELIMINARY
FOR INTERIM
REVIEW ONLY
PREPARED BY OR UNDER
THE SUPERVISION OF
JOHN MCINTYRE
P.E. # 124991

1/28/26

Sheet No.

EX-2

Cool Breeze Consultants LLC
1314 Avenue A
Austin, TX 78703
Phone: 852-349-4018
Email: admin@coolbreezeconsultants.com
www.coolbreezeconsultants.com
TDE FIRM # F-20465

CBC

PROFESSIONAL ENGINEERING SERVICES



CASE NUMBER: SPC-2024-0302C

