




VISUAL

TOYOTA NORTH AUSTIN
SITE PHOTOMETRIC
AFTER HOURS - LIGHTING LEVELS

Designer
Date 03/16/2026
Scale Not to Scale
Drawing No.
Summary

Symbol	Code	Height	Intensity	Beam Spread	Mounting	Notes	Symbol	Code	Height	Intensity	Beam Spread	Mounting	Notes
A4													
B5													
D.0	FR												
Q5													
FS													
WP2													
WP													
AL-OFF													
ES-OFF													
D.0	FR-OFF												
FSa													

Description	Symbol	Avg	Max	Min	Max/Min	Avg/Min
Calc Zone #3	+	1.2 fc	8.2 fc	0.0 fc	N/A	N/A
DRIVE LANE	+	4.8 fc	29.5 fc	0.0 fc	N/A	N/A
EMPLOYEE PARKING	+	4.4 fc	25.2 fc	0.7 fc	36.0:1	6.3:1
FRONT ROW	+	33.3 fc	79.6 fc	2.5 fc	31.8:1	13.3:1
HANDICAP PARKING	+	6.5 fc	14.4 fc	2.6 fc	5.5:1	2.5:1
PERIMETER SALES PARKING	+	5.3 fc	73.9 fc	0.1 fc	739.0:1	53.0:1
RESIDENTIAL PROPERTY	+	0.0 fc	0.1 fc	0.0 fc	N/A	N/A
ROOFTOP PARKING	+	4.8 fc	25.7 fc	0.0 fc	N/A	N/A
SALES PARKING	+	10.2 fc	29.4 fc	0.3 fc	98.0:1	34.0:1

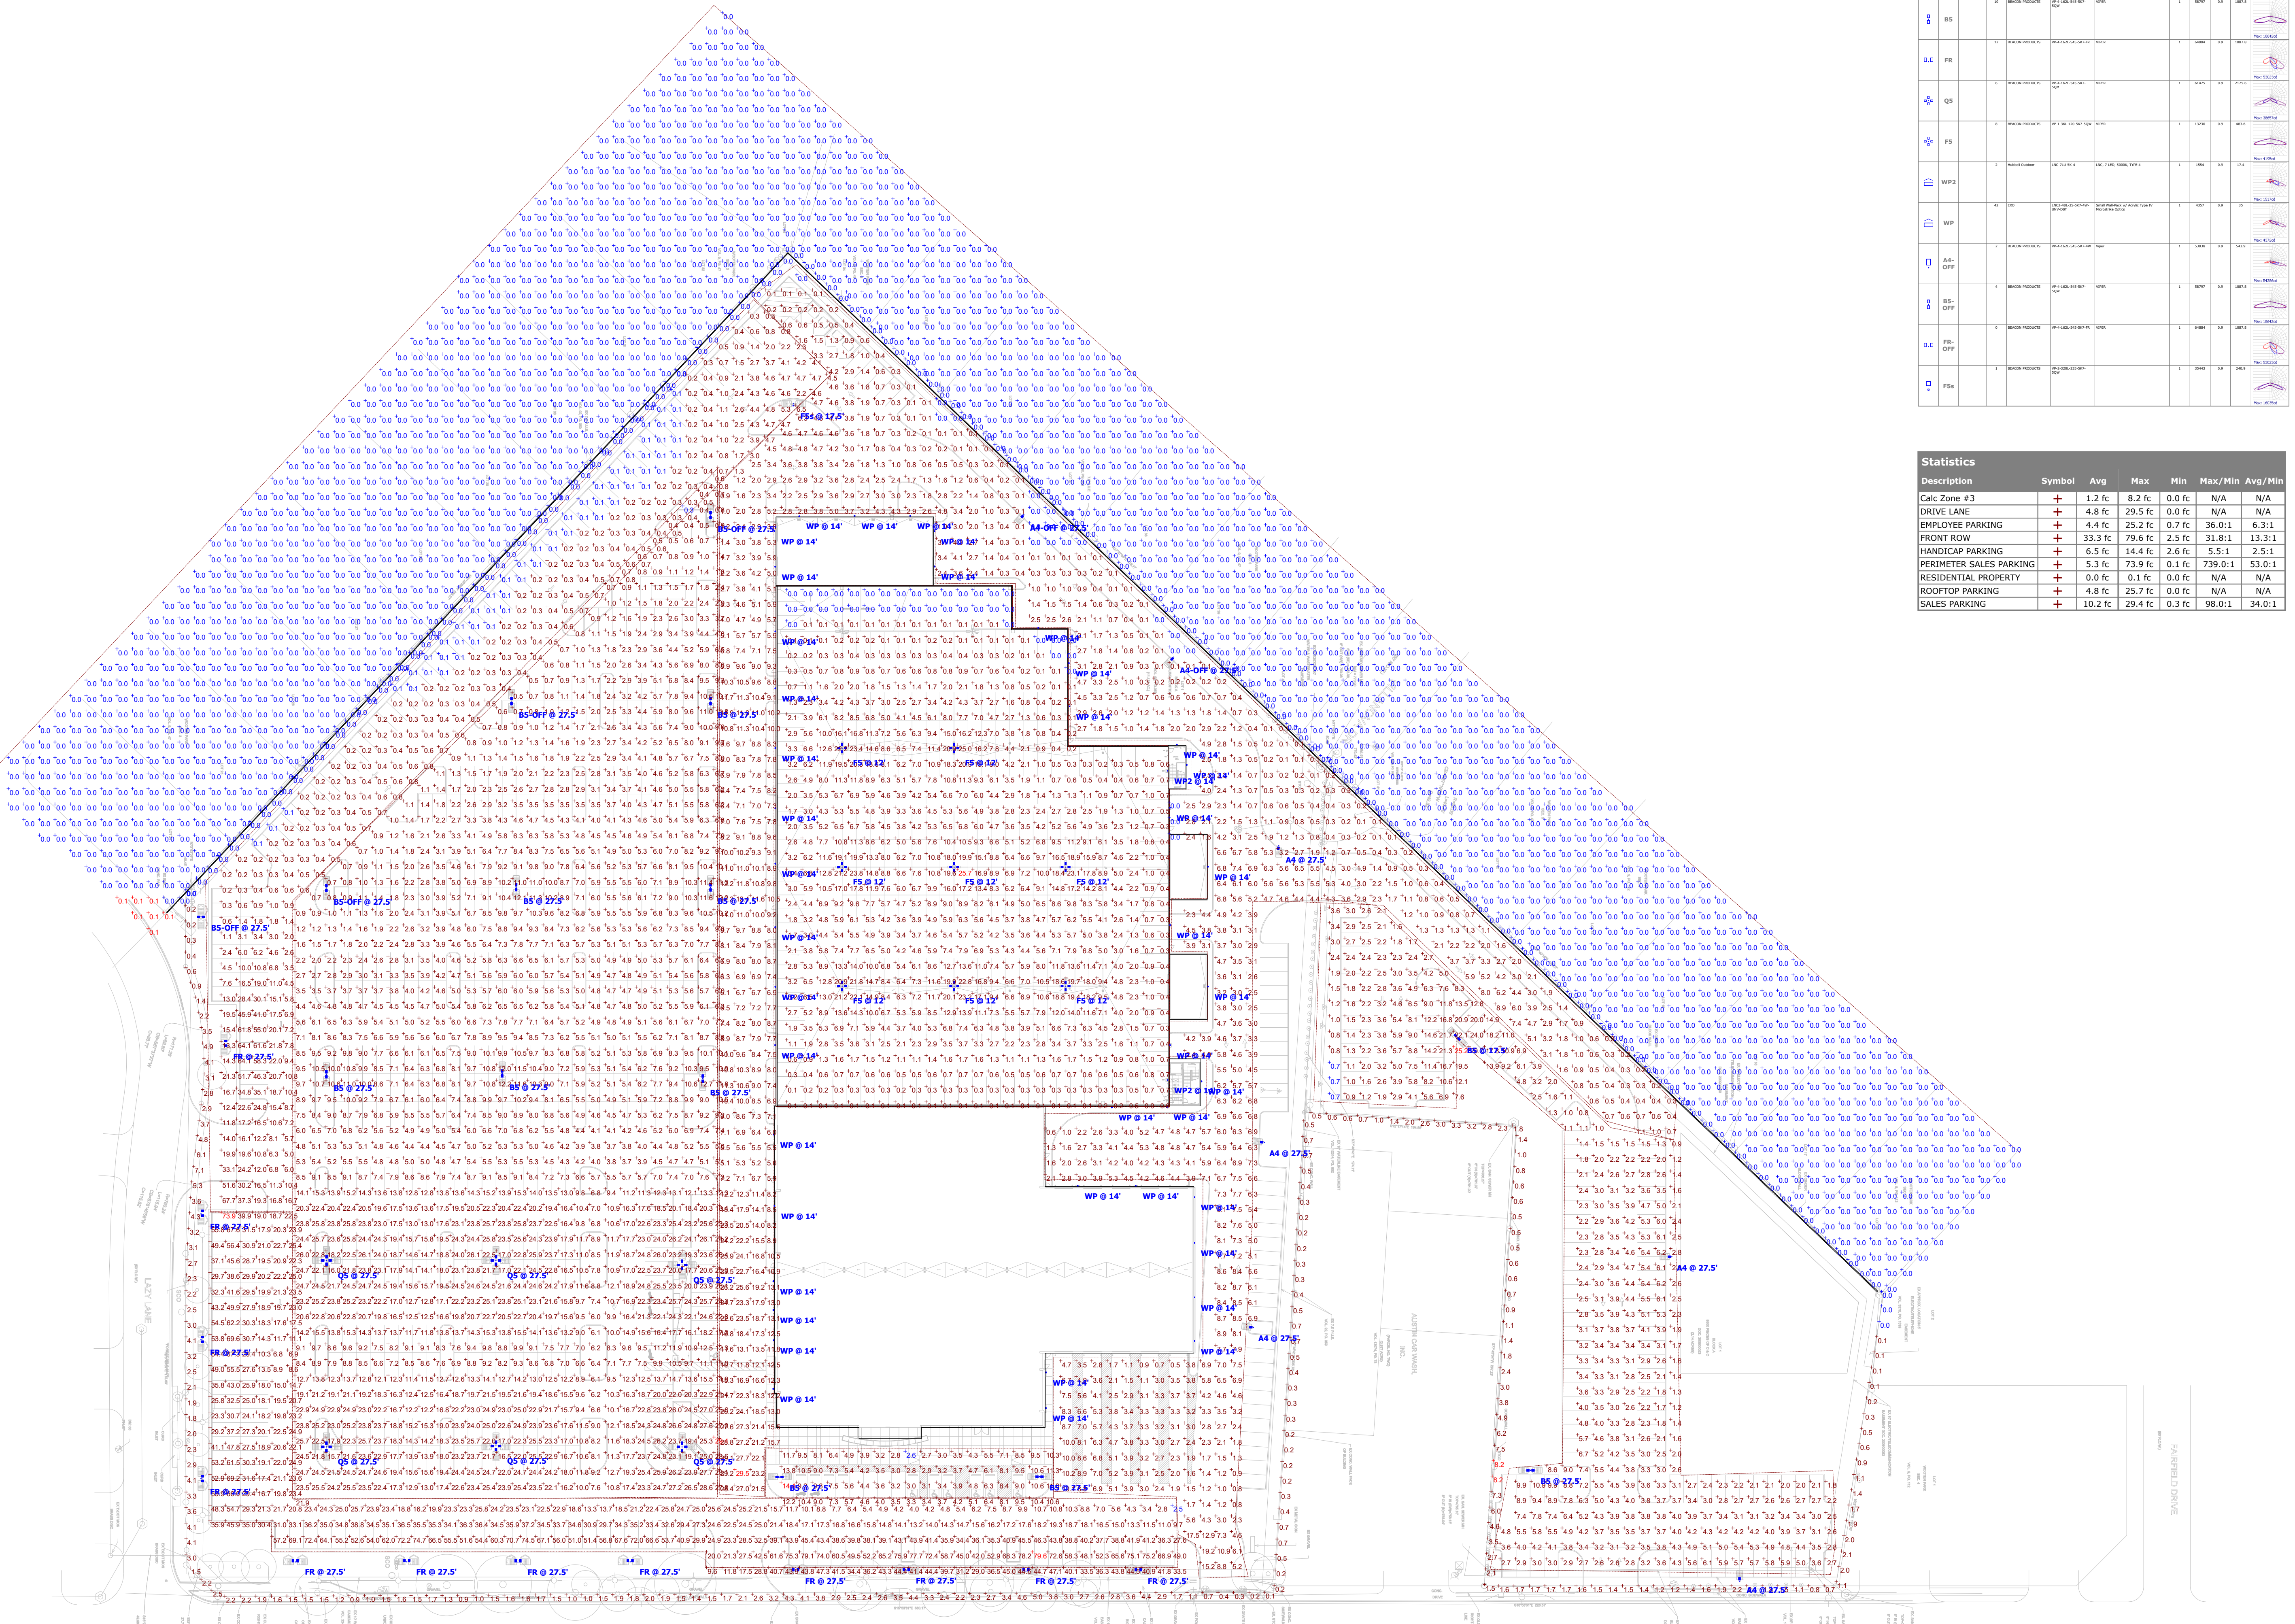

Plan View